

NOTE: NW Bridge St. continues northwesterly for about 700 ft. to the west line of section 23. It is 60 ft. in width, is unimproved and was not located in this survey.


Curve Data  
 $\Delta = 34^\circ 13' 00''$   
 $R = 399.93$   
 $L = 238.84$   
 $T = 123.10$   
 $LC = 235.30$   
 $N 77^\circ 50' 30'' E$

Curve Data  
 $\Delta = 8^\circ 57' 00''$   
 $R = 640.00$   
 $L = 99.97$   
 $T = 50.09$   
 $LC = 99.87$   
 $N 88^\circ 18' 30'' W$

Curve Data  
 $\Delta = 20^\circ 07' 38''$   
 $R = 700.00$   
 $L = 245.90$   
 $T = 124.23$   
 $LC = 244.64$   
 $N 82^\circ 43' 11'' W$

Curve Data  
 $\Delta = 55^\circ 20' 00''$   
 $R = 150.20$   
 $L = 130.00$   
 $LC = 130.00$   
 $N 44^\circ 38' 22'' W$

Curve Data  
 $\Delta = 7^\circ 26' 59''$   
 $R = 79.08$   
 $L = 75.24$   
 $LC = 75.24$   
 $N 135^\circ 53' 53'' W$

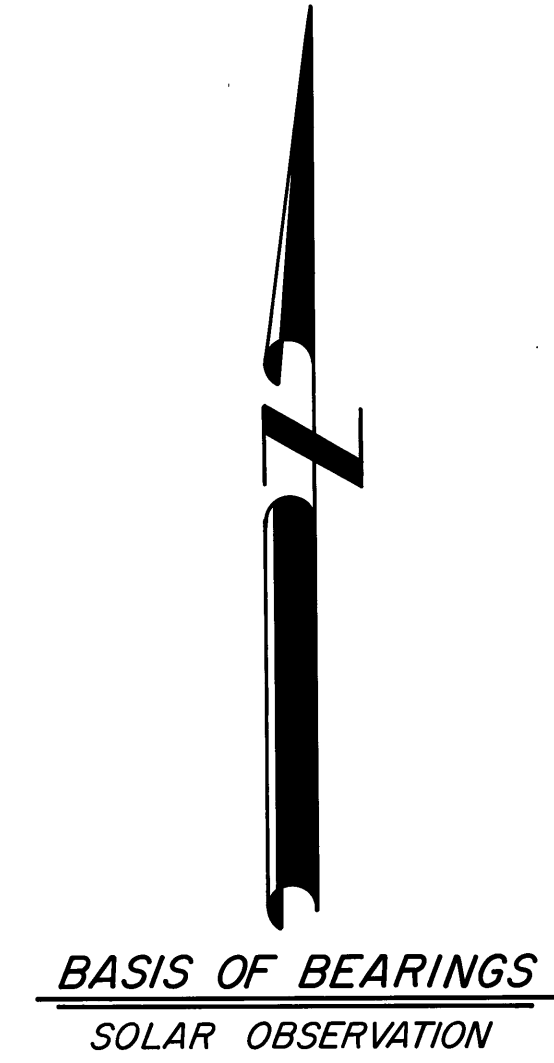

REGISTERED PROFESSIONAL LAND SURVEYOR  
*Robert D. Bagett*  
 OREGON  
 JULY 12, 1982  
 ROBERT D. BAGETT  
 598

SHEET 5 OF 5

BAGETT - GRIFFITH & ASSOCIATES  
 John Day, Oregon  
 Map of Survey  
 of NW John Day Street Monumentation Project  
 Situated in the E $\frac{1}{2}$ SW $\frac{1}{4}$  Sec. 22; SW $\frac{1}{4}$  & S $\frac{1}{2}$ NW $\frac{1}{4}$  Sec. 23; N $\frac{1}{2}$ NW $\frac{1}{4}$  Sec. 26, T13S, R31E, W.M.  
 City of John Day  
 GRANT COUNTY, OREGON  
 SURVEYED FOR CITY OF JOHN DAY, OREGON  
 SURVEYED BY R.D.B. & J.L.W. & K.J.W. 1/88-6/88  
 Scale 1" = 40' Drawn by: J.L.W. 6/88

RECEIVED AND FILED  
 JUL 21 1988  
 CLERK OF COUNTY SHERIFF  
 JOHN DAY, OREGON

RECORD MAP OF SURVEY NO. 1042