

T13S R29E

17 16

20 21


20 21

29 28

(N 00° 54' 51\"/>

20 21

29 28

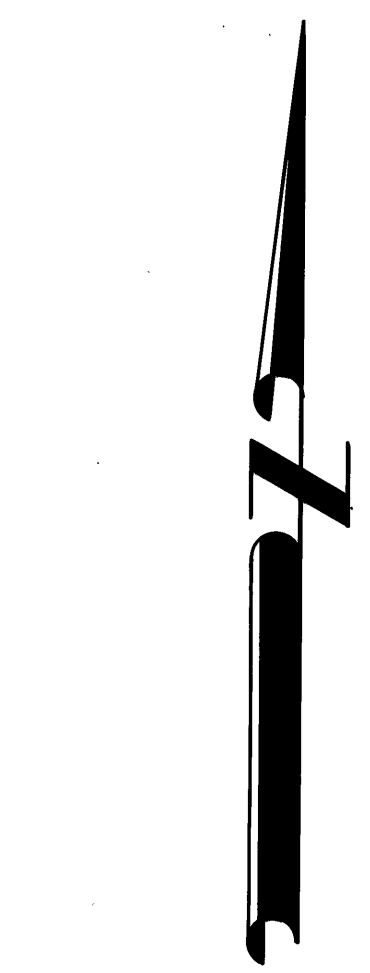

**BASIS OF BEARINGS**  
SOLAR OBSERVATION

**LEGEND**

- Found 1-1/2" galvanized iron pipe with attached Grant County Surveyor Brass Cap.
- ⊙ Set 1-1/2" x 30" galvanized iron pipe with attached Grant County Surveyor Brass Cap.
- Set 5/8" x 30" iron pin with attached yellow plastic cap marked B-G-A SURVEY MARKER
- x — x Fence line
- ( ) Record bearing and distance

**REFERENCES**

- Record Map of Survey No. 156
- Grant County Deed Record Book 96 Page 158  
133 773
- Surveyors Record Book 1 Page 88

NOTE: For a detailed report of corner evidence found, new monument set, and corner accessory information for the NW 1/4 corner, see corner restoration sheet filed in the CORNER RESTORATION BOOK.

**NARRATIVE:**  
This survey was performed at the request of Richard Miller. The purpose of this survey was to delineate a 50 acre tract, including his house and domestic water spring, from his ranch.  
A search was made of the available records pertaining to this survey. Field measurements were made to locate existing monuments. New monuments were set in accordance with the evidence found and at deed record where adjoining the Page Ranch. New monuments at the NE, NW, and SW corners of this tract were set at positions approved by Mr. Miller as shown hereon.  
This survey involved a retracement of the W 1/2 of the north line of section 21 and of the west line. The original NW corner and NW 1/4 corner of section 21 were searched for but not found by Vernon Glaze County Surveyor in 1914. Mr. Glaze established both of these corners. The corner stone set by Glaze at the NW corner of section 21 was recovered and remonumented in 1969 by D.I. Griffith, County Surveyor. I found Glazes corner stone at the NW 1/4 corner during this survey. I remonumented same as shown. I found no unusual conditions with this survey.

RECEIVED AND FILED

JUL 30 1988

OFFICE OF COUNTY SURVEYOR  
Robert D. Bagett

REGISTERED PROFESSIONAL LAND SURVEYOR  
*Robert D. Bagett*  
OREGON  
JULY 13, 1988  
ROBERT D. BAGETT  
590

<b>BAGETT - GRIFFITH &amp; ASSOCIATES</b> John Day, Oregon		
MAP OF SURVEY OF A TRACT OF LAND SITUATED IN THE S 1/2 SW 1/4 SEC. 16 & NW 1/4 OF SEC. 21, T13S, R29E, W.M.		
GRANT COUNTY, OREGON		
SURVEYED FOR	RICHARD MILLER	
SURVEYED BY	R.D.B & J.L.W. & K.J.W.	7/15/88
Scale: 1" = 200'	Drawn by: J.L.W.	7/20/88