

Centerline station 32+27.88 being 765.30 ft. N. and 115.17 ft. W. of the SE cor. of the W1/2E1/2SE1/4NW1/4 Section 28, T13S,R31E,W.M.

ZORA WOODCOCK

DEL WOODCOCK

RECORD & DATA  
 $\Delta = 114'24'38''$   
 $R = 140.00$   
 $L = 279.56$   
 $LC = 235.37$   
 $S62'19'49''W$

RECORD & DATA  
 $\Delta = 122'17'07''$   
 $R = 75.00$   
 $L = 160.07$   
 $LC = 131.37$   
 $S58'23'34''W$

PROPOSED & DATA  
 $\Delta = 102'12'36''$   
 $R = 115.00$   
 $L = 205.15$   
 $LC = 179.01$   
 $S67'44'42''W$

PROPOSED & DATA  
 $\Delta = 121'35'59''$   
 $R = 80.00$   
 $L = 169.79$   
 $LC = 139.67$   
 $S58'03'00''W$

Found 5/8" iron pin N89°59'45"W 2.38 ft. from the set pin at 43+93.06. 30 ft. left.

S89°59'45"E 528.01  
 To Centerline Sta. 44+02.02

SE cor. of the W1/2E1/2SE1/4NW1/4 Section 28

RECEIVED AND FILED

JAN 21, 1993  
 OFFICE OF COUNTY SURVEYOR


*Robert D. Baggett*

ATTEST: *Henry Russell*

REGISTERED PROFESSIONAL LAND SURVEYOR

*Robert D. Baggett*  
 OREGON  
 JULY 12, 1963  
 ROBERT D. BAGETT  
 598

Renewal Date 12/31/94

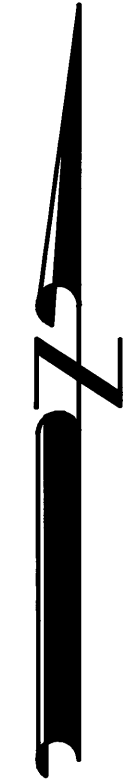

**BASIS OF BEARINGS**

RECORD MAP OF SURVEY NO. 1055

**LEGEND**

- Found 5/8" iron pin with attached yellow plastic cap marked BGA SURVEY MARKER.
- Set 5/8" x 30" iron pin with attached aluminum cap marked BGA SURVEY MARKER with centerline road station and distance to centerline.
- ( ) Record bearing and distance, see Map of Survey No. 1055
- Found Monument from Recorded Survey No. □ Survey No. appears in box.

**REFERENCES**

Record Map of Survey No. 957, 1055

NARRATIVE: This survey was performed at the request of Bob Kowing, County Road Supervisor, acting in behalf of the Grant County Road Department. The purpose of this survey was to locate and monument the relocated right of way lines for a portion of County Road No. 74-D, as shown hereon.

A search was made of the available records pertaining to this survey. Field measurements were made to locate the existing road and controlling monuments of Survey No. 1055. New right of way monuments were set at locations approved by Mr. Kowing and land owner Del Woodcock.

**BAGETT - GRIFFITH & ASSOCIATES**  
 John Day, Oregon

MAP OF SURVEY  
 PROPOSED RIGHT OF WAY  
 OF A PORTION OF COUNTY ROAD NO. 74-D  
 SITUATED IN THE SE1/4NW1/4 OF SECTION 28  
 T13S, R31E, W.M.

GRANT COUNTY, OREGON	
SURVEYED FOR	GRANT COUNTY ROAD DEPARTMENT
SURVEYED BY	RDB & SDF & DEM 12/13/93
Scale: 1"=50'	Drawn by: J.L.W.