

HOLMSTROM
SW1/4NW1/4

PROPOSED ROCK QUARRY
AND
ROCK STORAGE SITE

Point being 377.74 ft. North and
226.60 ft. East, of the W1/4 corner
of section 23, T13S, R31E, W.M.,
which is monumented with a 1 1/2\"/>

SEC. 22 SEC. 23
T13S R31E

COUNTY
ROAD
NO. 50


NARRATIVE: This survey was performed at the request of Jim Walker, Assistant County Road Supervisor, acting in behalf of the County Road Department. The purpose of this survey was to delineate an area for a rock quarry and rock storage lease site.

A search was made of the available records pertaining to this survey. Field measurements were made to locate the existing County Road 50 and the West 1/4 corner of Section 23, which I re-monumented Feb. 9, 1987. New monuments were set at locations approved by Mr. Walker, as shown hereon. I found no unusual conditions during this survey.

It is noted that County Road No. 50 lying west of the section line between sections 22 and 23 was vacated by order of the County Court, recorded in Commissioners Book M, page 51, dated May 26, 1966.

RECEIVED AND
FILED
Feb. 10, 1995
OFFICE OF COUNTY SURVEYOR
Robert D. Bagett
ATTEST: *Steven D. Fallis*

REGISTERED
PROFESSIONAL
LAND SURVEYOR
Robert D. Bagett
OREGON
JULY 12, 1983
ROBERT D. BAGETT
598
Renewal Date 12/31/95

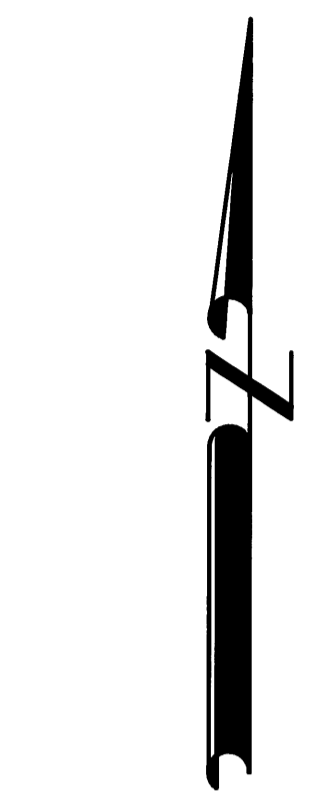

BASIS OF BEARINGS

SOLAR OBSERVATION
TAKEN AT S1/4 SECTION 23

LEGEND

○ Set 5/8"x30" iron pin with attached aluminum cap marked BGB SURVEY MARKER.

REFERENCES

Deed Record Bk 122 Pg 34-40

NOTE: We drove 6 ft. long galvanized steel fence posts alongside each right of way pin set, where practical.

BAGETT, GRIFFITH & BLACKMAN
217 N. Canyon Blvd. John Day, Oregon

MAP OF SURVEY
PROPOSED ROCK QUARRY AND ROCK STORAGE SITE
SITUATED IN THE SW1/4NW1/4 SECTION 23
T13S, R31E, W.M.

GRANT COUNTY, OREGON

SURVEYED FOR	GRANT COUNTY ROAD DEPARTMENT	
SURVEYED BY	RDB & SDF & GJR	2/1/95
Scale: 1"=50'	Drawn by: J.L.W.	

RECORD MAP OF SURVEY NO. 1360