

SURVEYED FOR HAROLD GOODING
 SURVEYED BY D.I.G. & A.C.C. DEC. 69
 Scale: 1 = 40
 Drawn by: R.A.B. DEC. 69
 MAP OF SURVEY
 PARCELS IN THE SE 1/4 OF THE SE 1/4
 SECTION 22
 T.13S. R.31E. W.M.
 GRANT COUNTY
BAGETT & GRIFFITH SURVEYING
 John Day, Oregon



Map of Survey # 163

● FD MONUMENT OF RECORD.
 ○ SET 5/8" X 30" IRON PINS.
 ○ SET 1/2" X 24" IRON PINS.
 () RECORD BEARINGS FROM DEED
 VOL. 102 PAGE 85.

LEGEND

RECEIVED AND
 FILED
 JAN 6 1970
 JOHN LIVERA, County Clerk
 Deputy

BASIS OF BEARINGS
 SOLAR OBSERVATIONS

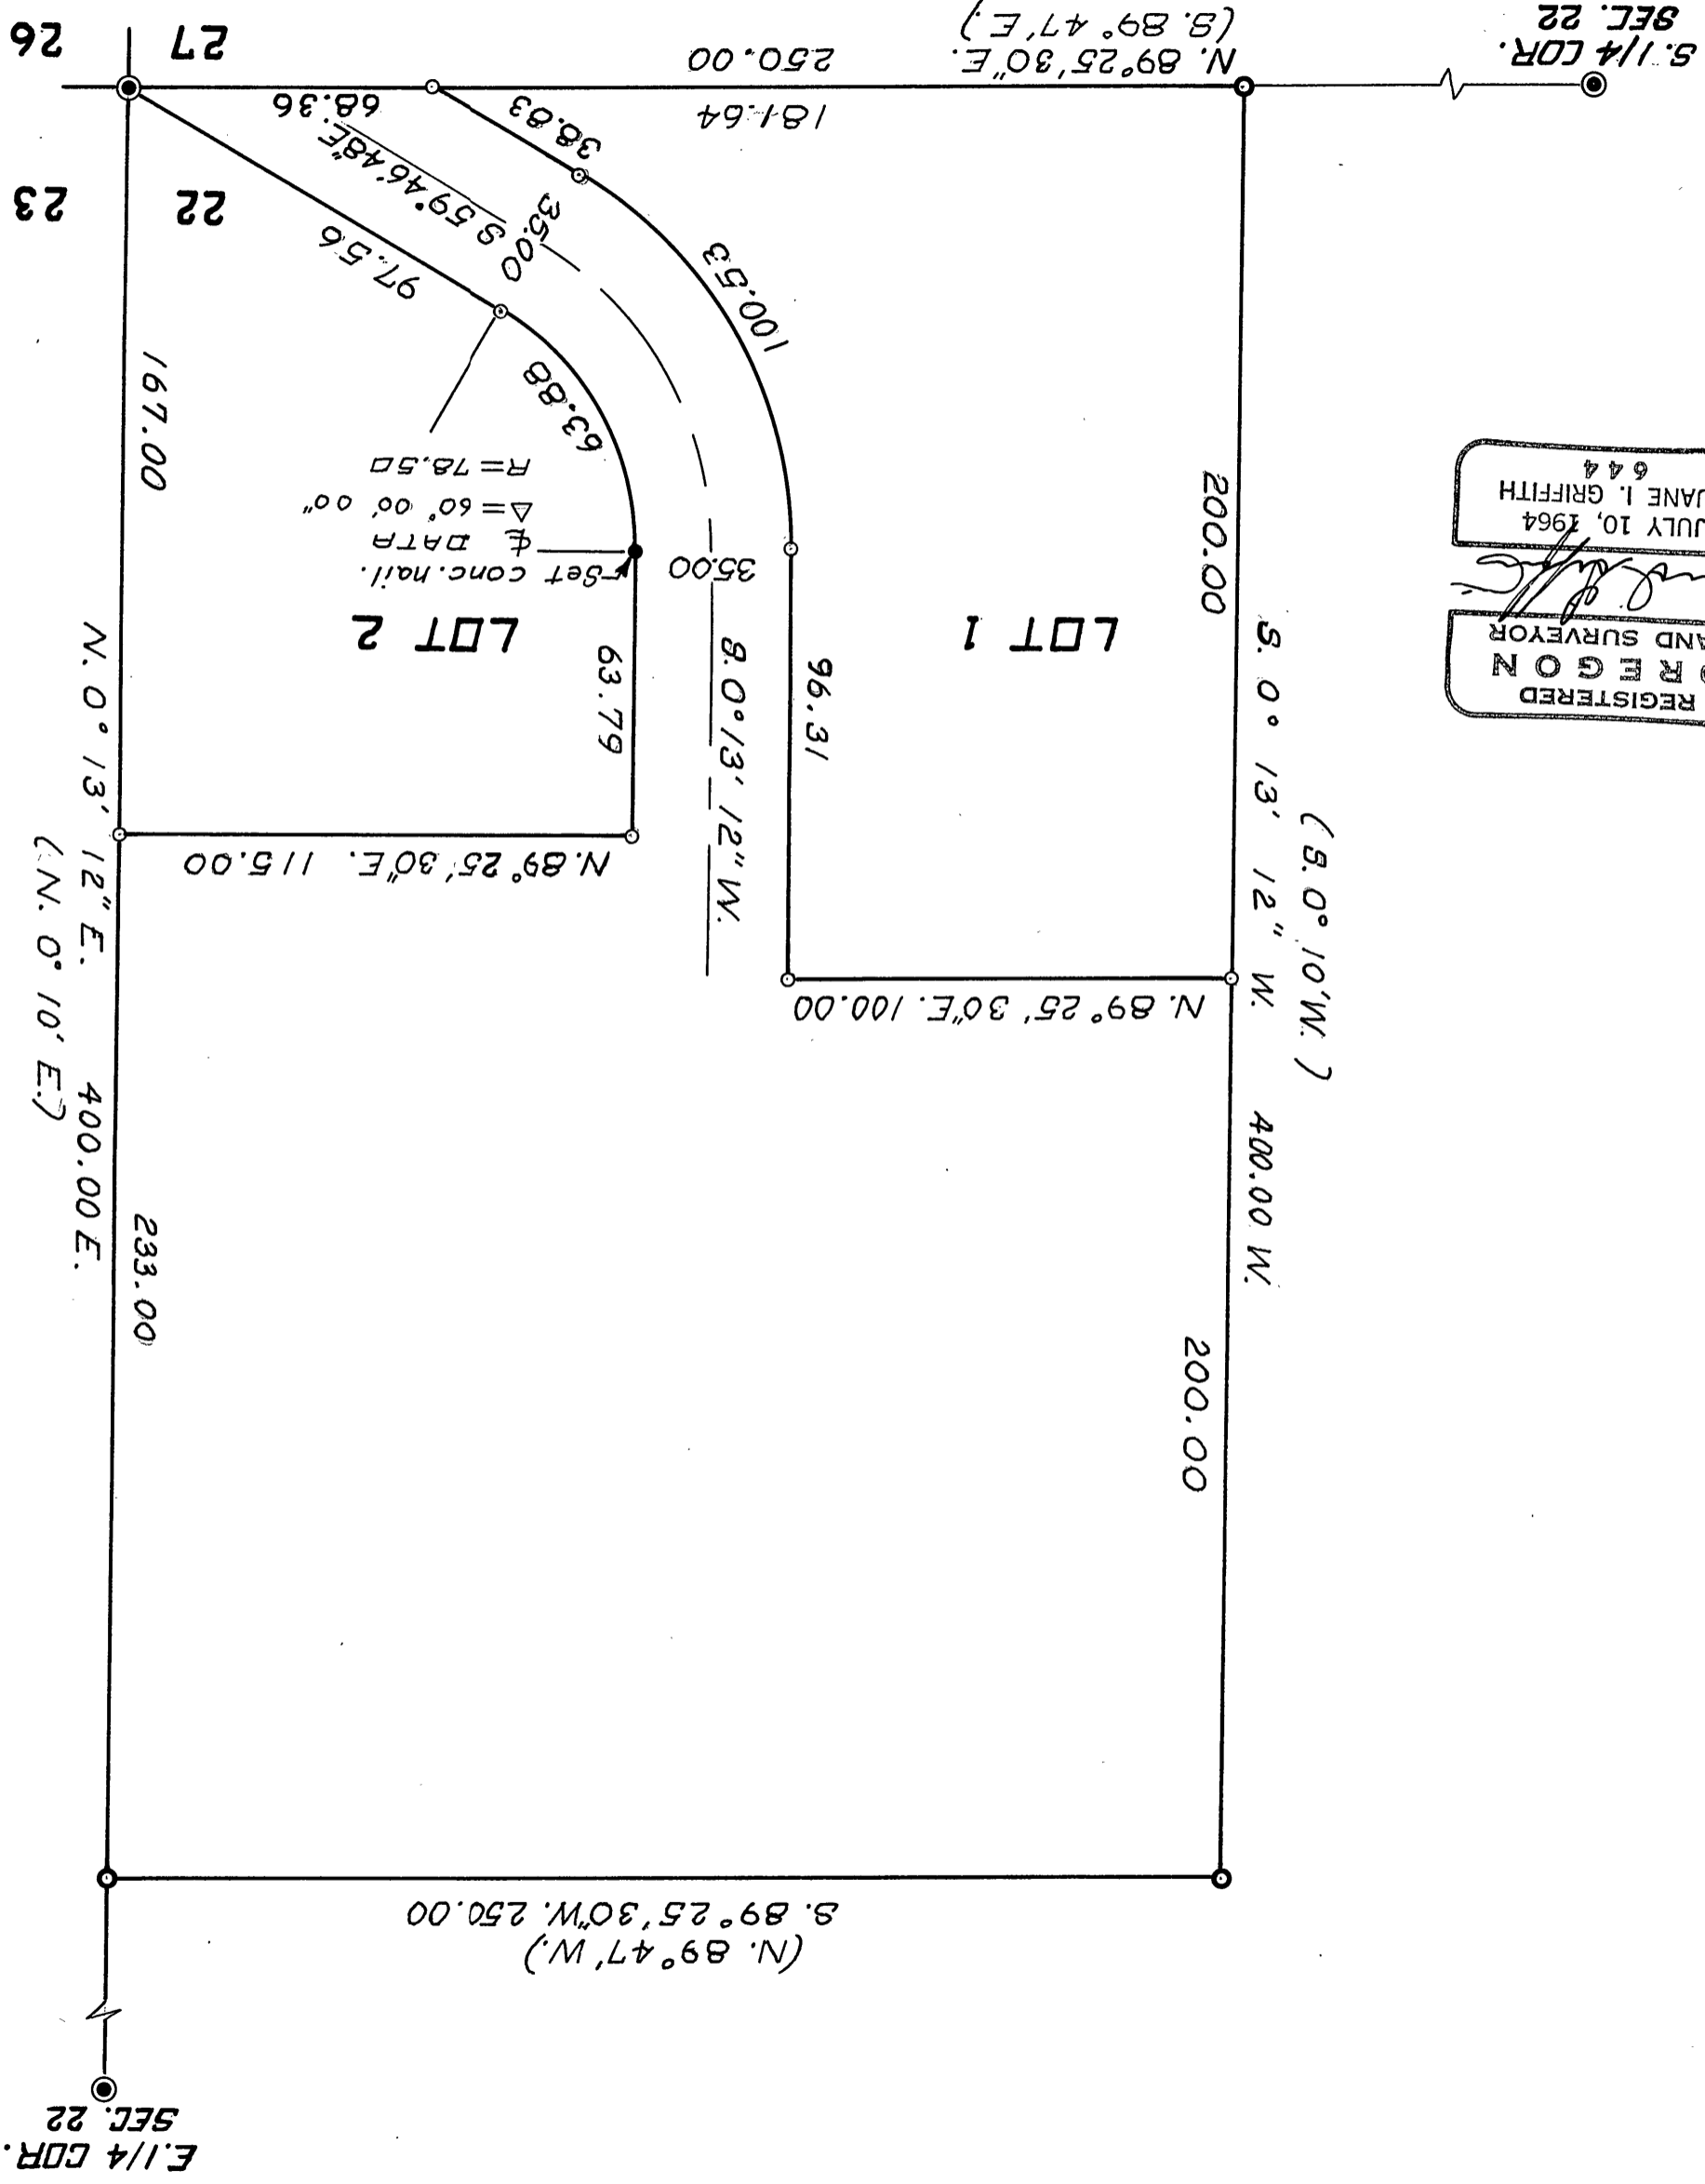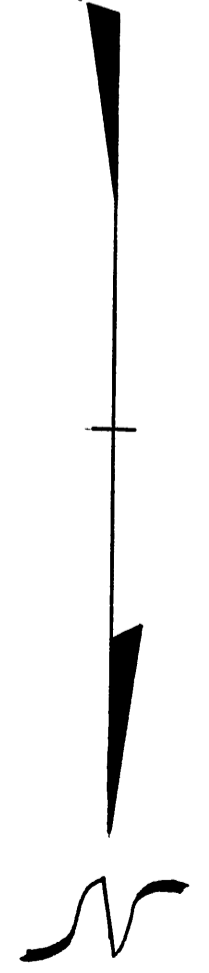

REGISTERED
 OREGON
 LAND SURVEYOR
 Duane I. Griffith
 JULY 10, 1964
 644