


NW COR SEC. 11
T135 R33E W.M.

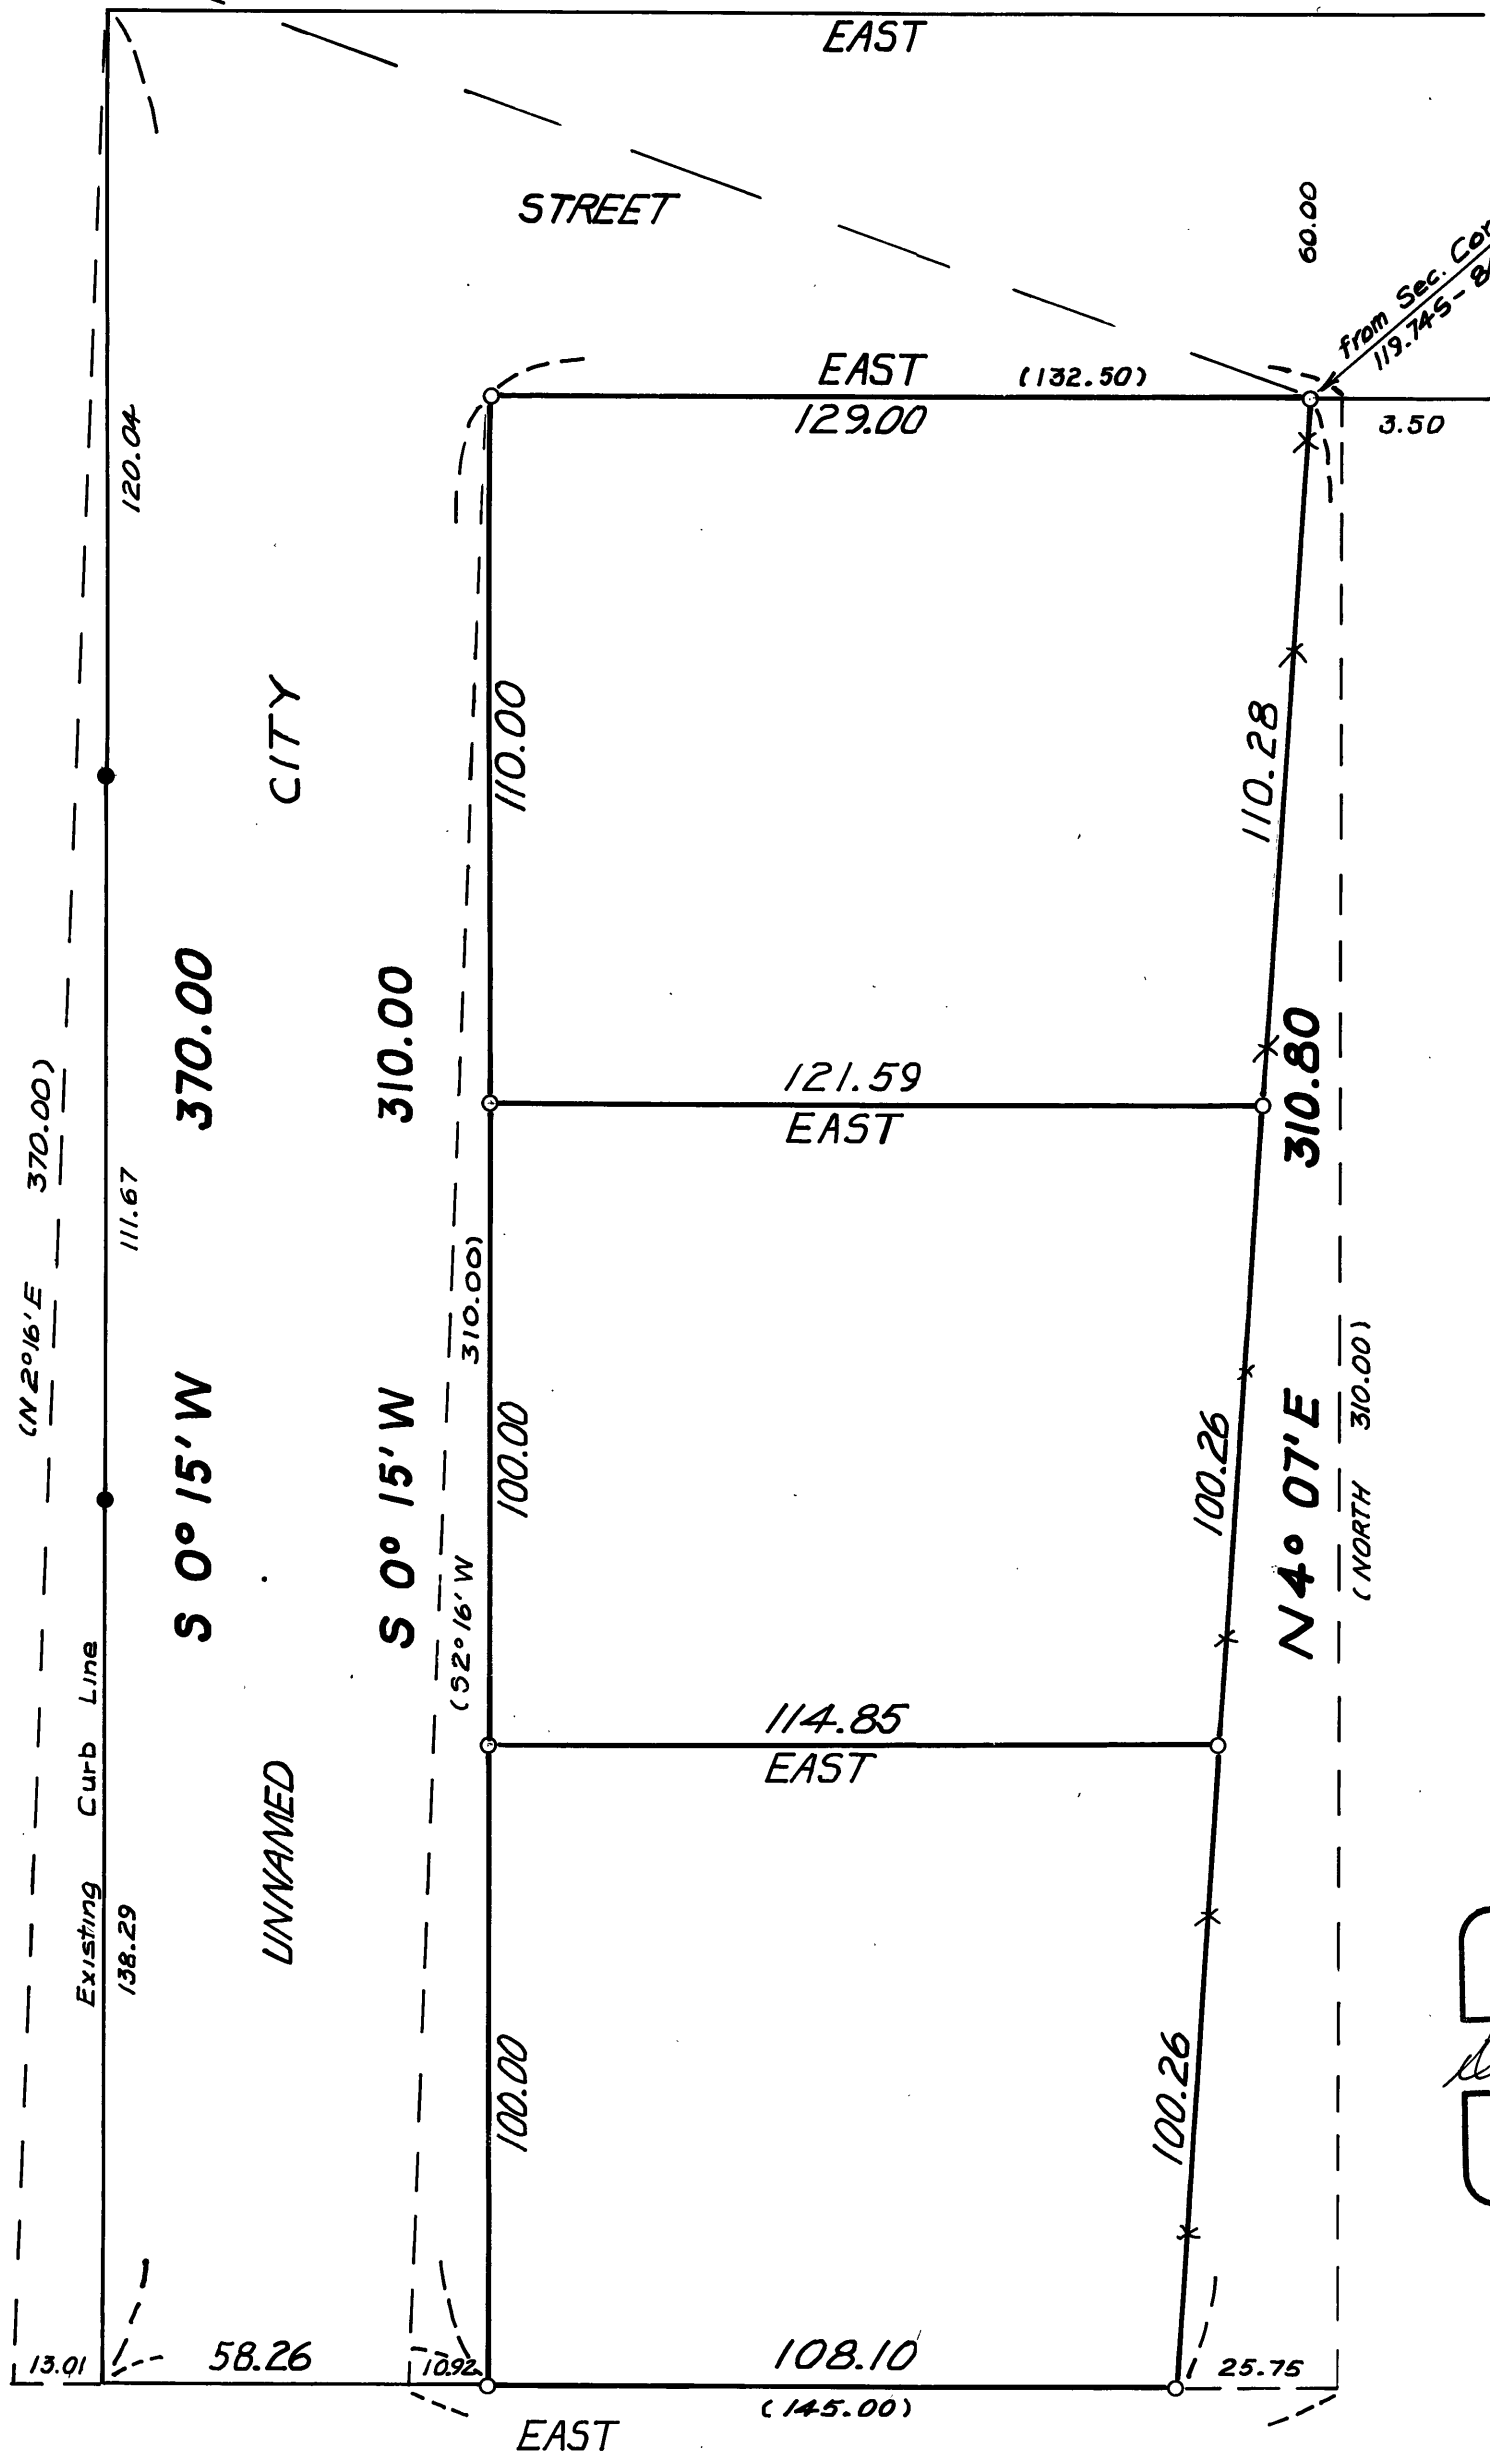

BASIS OF BEARINGS
Solar Observation

REGISTERED
OREGON
LAND SURVEYOR
Duane I. Griffith
JULY 10, 1964
DUANE I. GRIFFITH
644

LEGEND

- Fd. Monument of Record
- Fd. 3/4" iron pipe, Unrecorded
- Set 5/8" x 30" iron pin
- Old Fence Line
- () Record Bearings & Distances

RECEIVED AND
FILED
JUL 27 1970
JOHN LIVERA, C
DI

BAGETT-GRIFFITH-FERGUSON		
John Day, Oregon		
MAP OF SURVEY		
PARCELS IN THE NW 1/4 NW 1/4		
SECTION 11		
T135 R33E W.M.		
PRAIRIE CITY, GRANT COUNTY, OREGON		
SURVEYED FOR	JAMES A. WISHART	
SURVEYED BY	D.I.G.	JULY, 1970
Scale: 1" = 30'	Drawn by: T.D.G.	JULY, 1970

Map of Survey # 191