
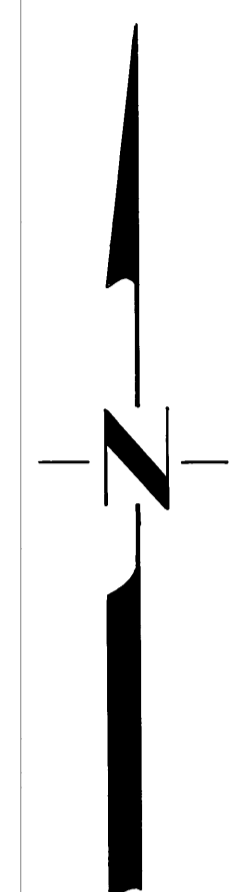


NORTH CANYON BLVD.

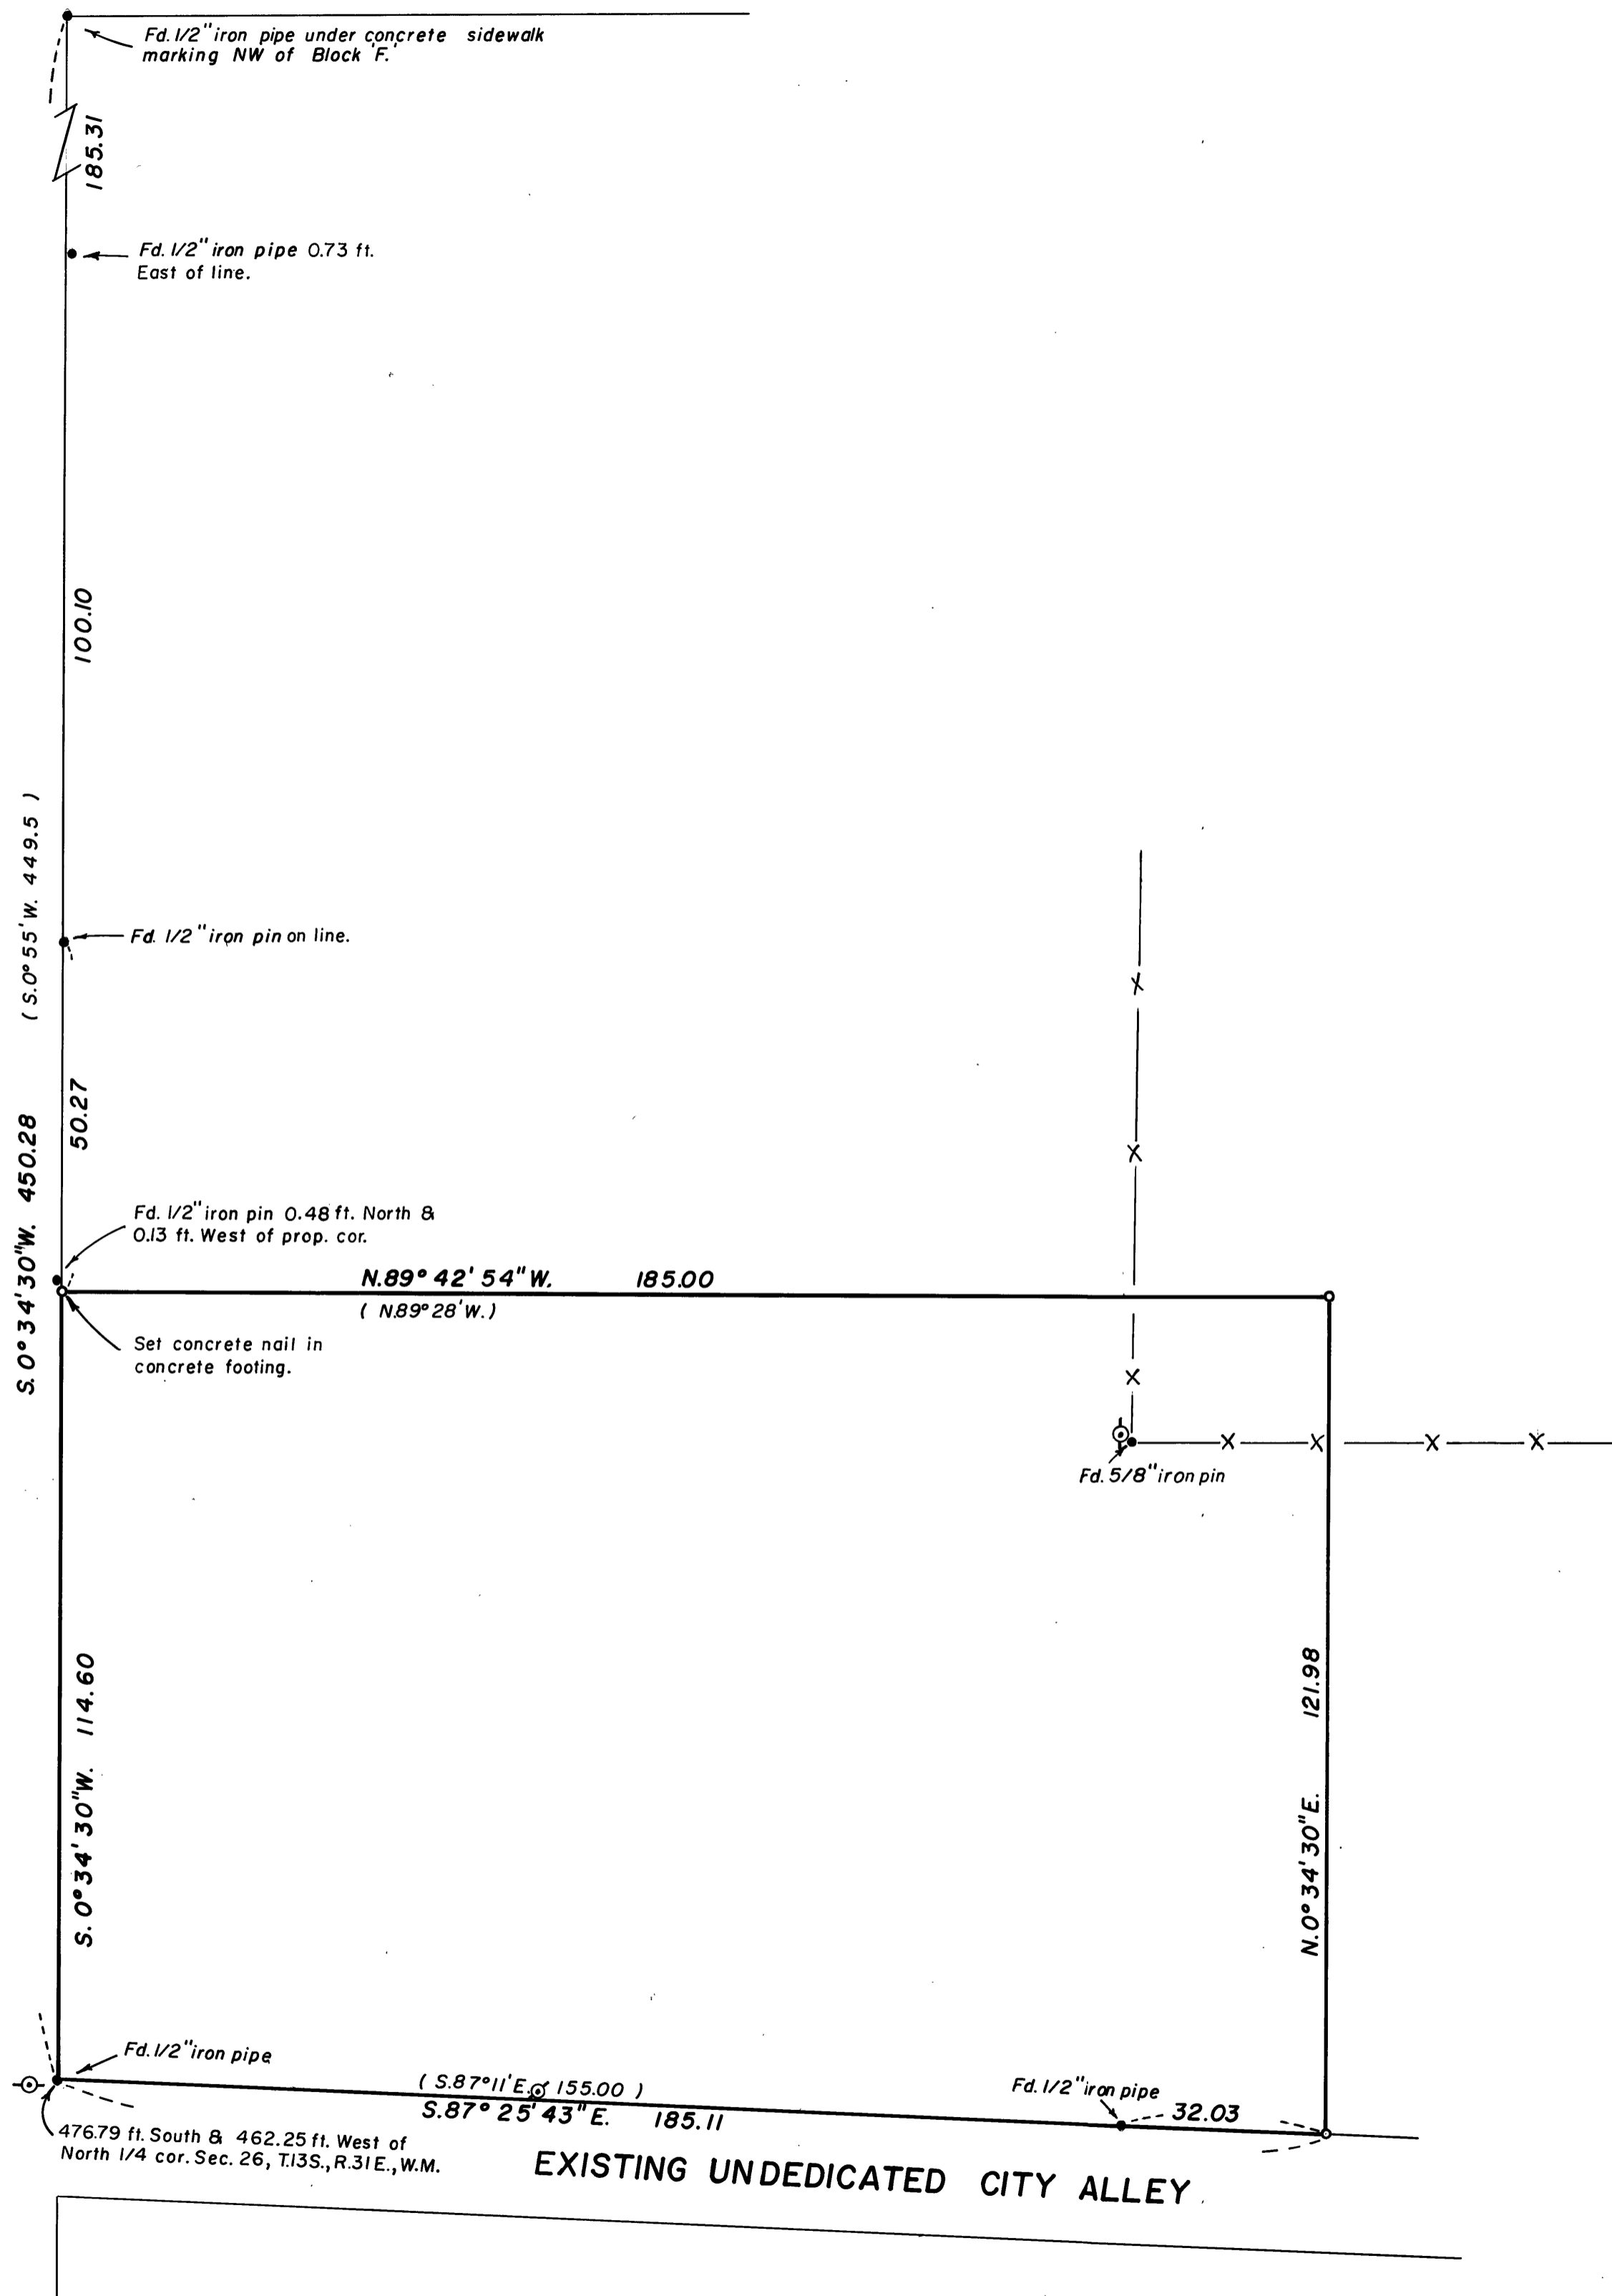

**BASIS of BEARINGS**  
Solar Observation

RECEIVED AND FILED  
JUL 12 1963  
John Day, Oregon  
County Clerk

**LEGEND**

- Found monuments
- Set 5/8" x 30" iron pin unless otherwise stated.
- ⊙ Power pole
- x- Fence
- ( ) Record bearing & dist. from deeds.

REGISTERED  
**OREGON**  
LAND SURVEYOR  
*Robert D. Baggett*  
JULY 12, 1963  
ROBERT D. BAGETT  
598

<b>BAGETT-GRIFFITH-FERGUSON</b>		
John Day, Oregon		
Map of Survey		
PORTION OF BLOCK 'F'		
CITY OF JOHN DAY		
GRANT COUNTY, OREGON		
SURVEYED FOR	B.P.O. ELKS - LODGE NO. 1824	
SURVEYED BY	R.D.B. & D.M.F.	11-20-70
Scale: 1" = 20'	Drawn by: R.D.B.	11-27-70