


REGISTERED  
**OREGON**  
 LAND SURVEYOR  
*Robert D. Baggett*  
 JULY 17, 1963  
 ROBERT D. BAGETT  
 593

RECEIVED AND  
**F I L E D**  
 DEC 14 1971  
*Joan (Verna) County Clerk*  
 JOAN (VERNA) COUNTY CLERK

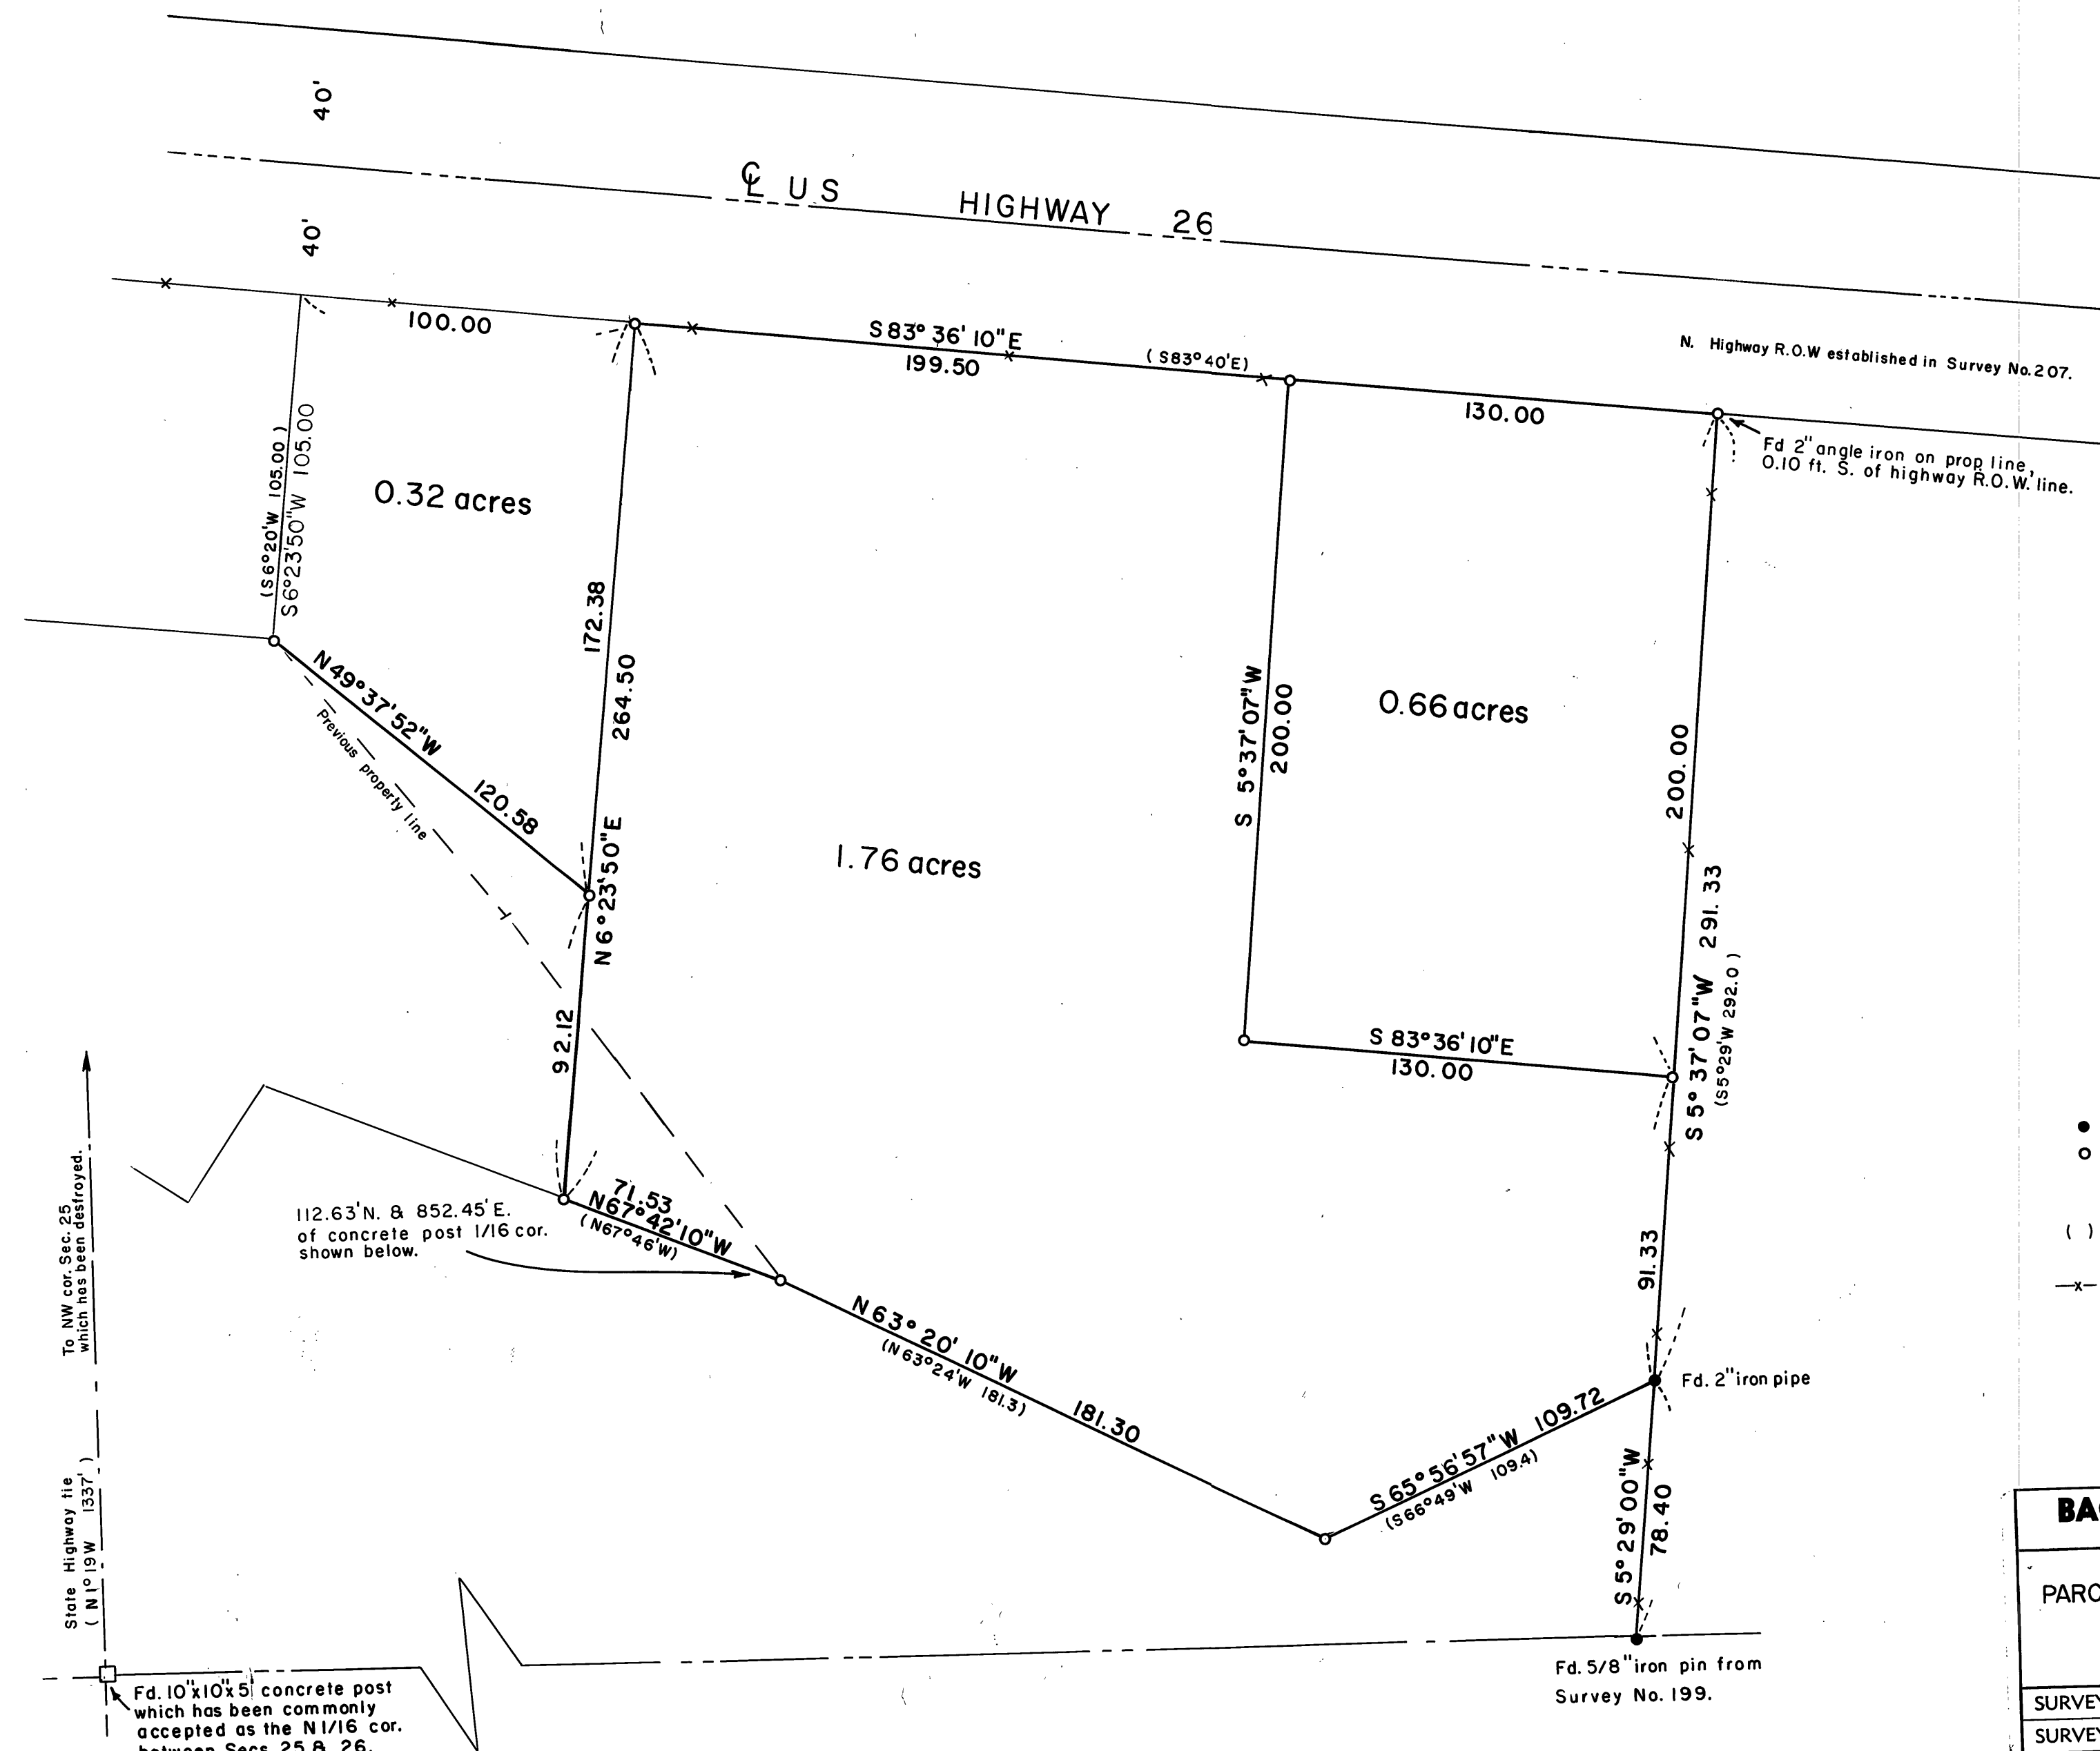

**BASIS OF BEARINGS**  
 Solar Observation

- LEGEND**
- Found monuments
  - Set 5/8" x 30" iron pin with plastic cap attached, marked "B G F SURVEY MK".
  - ( ) Record bearing & distance from deeds.
  - x- Fence

<b>BAGETT-GRIFFITH-FERGUSON</b>		
John Day, Oregon		
Map of Survey		
PARCELS IN NW 1/4 NW 1/4 SEC. 25, T13S, R31E, W.M.		
GRANT COUNTY, OREGON		
SURVEYED FOR	WALTER BADLEY	
SURVEYED BY	RDB & JDB	9/20/71
Scale: 1" = 40'	Drawn by: RDB	9/21/71