

BASIS OF BEARINGS

SURVEY NO. 113



WASHINGTON STREET

LOT 4

LOT 3

LOT

LOT


FIRST STREET

ORIGINAL

ORIGINAL

Fd. 1/2" iron pipe 6" beneath surface of graveled alley.

Fd. 2" iron pipe with cap marked with cross, 12" beneath surface of graveled alley.

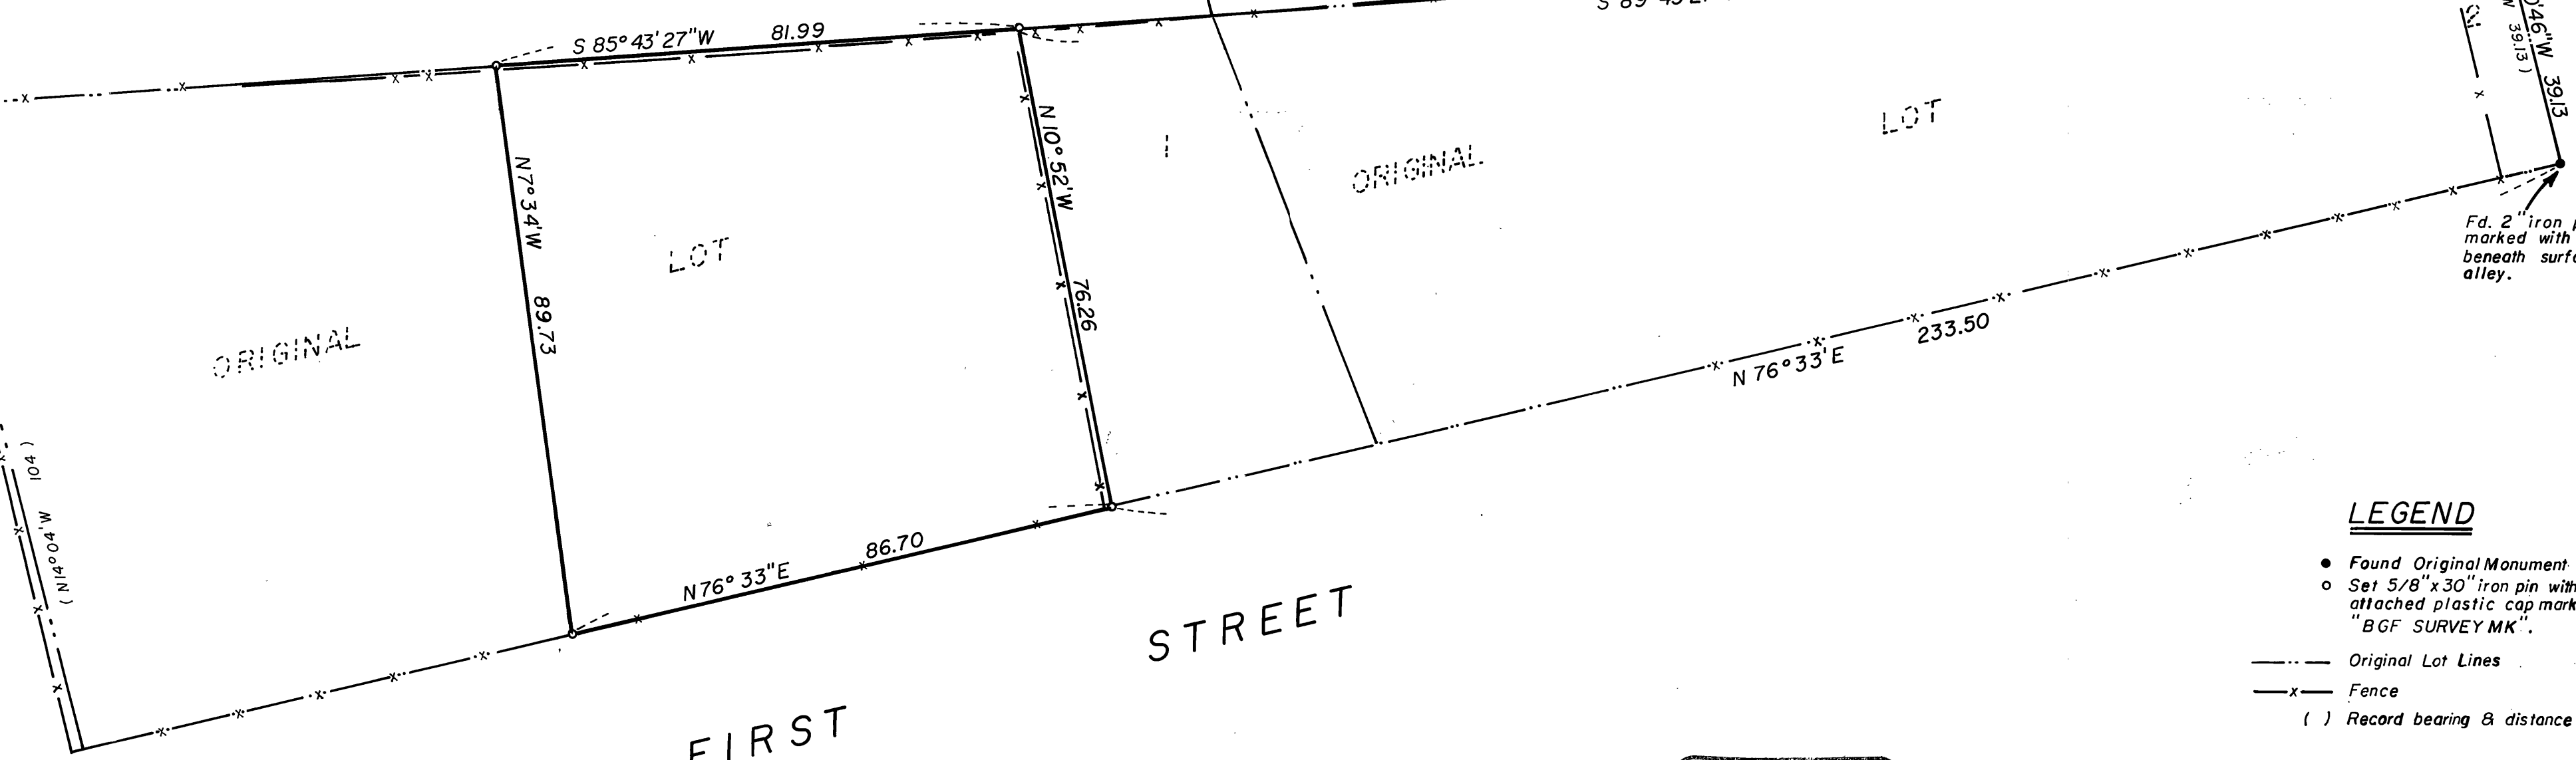

LEGEND

- Found Original Monument
- Set 5/8" x 30" iron pin with attached plastic cap marked "BGF SURVEY MK".
- Original Lot Lines
- x- Fence
- () Record bearing & distance

REGISTERED
OREGON
LAND SURVEYOR
Robert D. Baggett
JULY 12, 1953
ROBERT D. BAGGETT
P.S.

RECEIVED AND FILED
JUL 20 1971
John Griffith-Ferguson
JOHN GRIFFITH-FERGUSON, County Clerk

BAGETT-GRIFFITH-FERGUSON		
John Day, Oregon		
A PORTION OF LOT 1 AMENDED RESERVOIR ADDITION PRAIRIE CITY, OREGON		
SURVEYED FOR	GEORGIA SHOUN	
SURVEYED BY	RDB JDB	OCT. 1971
Scale: 1" = 20'	Drawn by: RDB	OCT. 1971