


REGISTERED
PROFESSIONAL
LAND SURVEYOR

Robert D. Baggett

OREGON
JULY 12, 1963
ROBERT D. BAGGETT,
598

LEGEND

- FOUND MONUMENTS
- SET 5/8" x 30" IRON PIN
- () RECORD DISTANCE

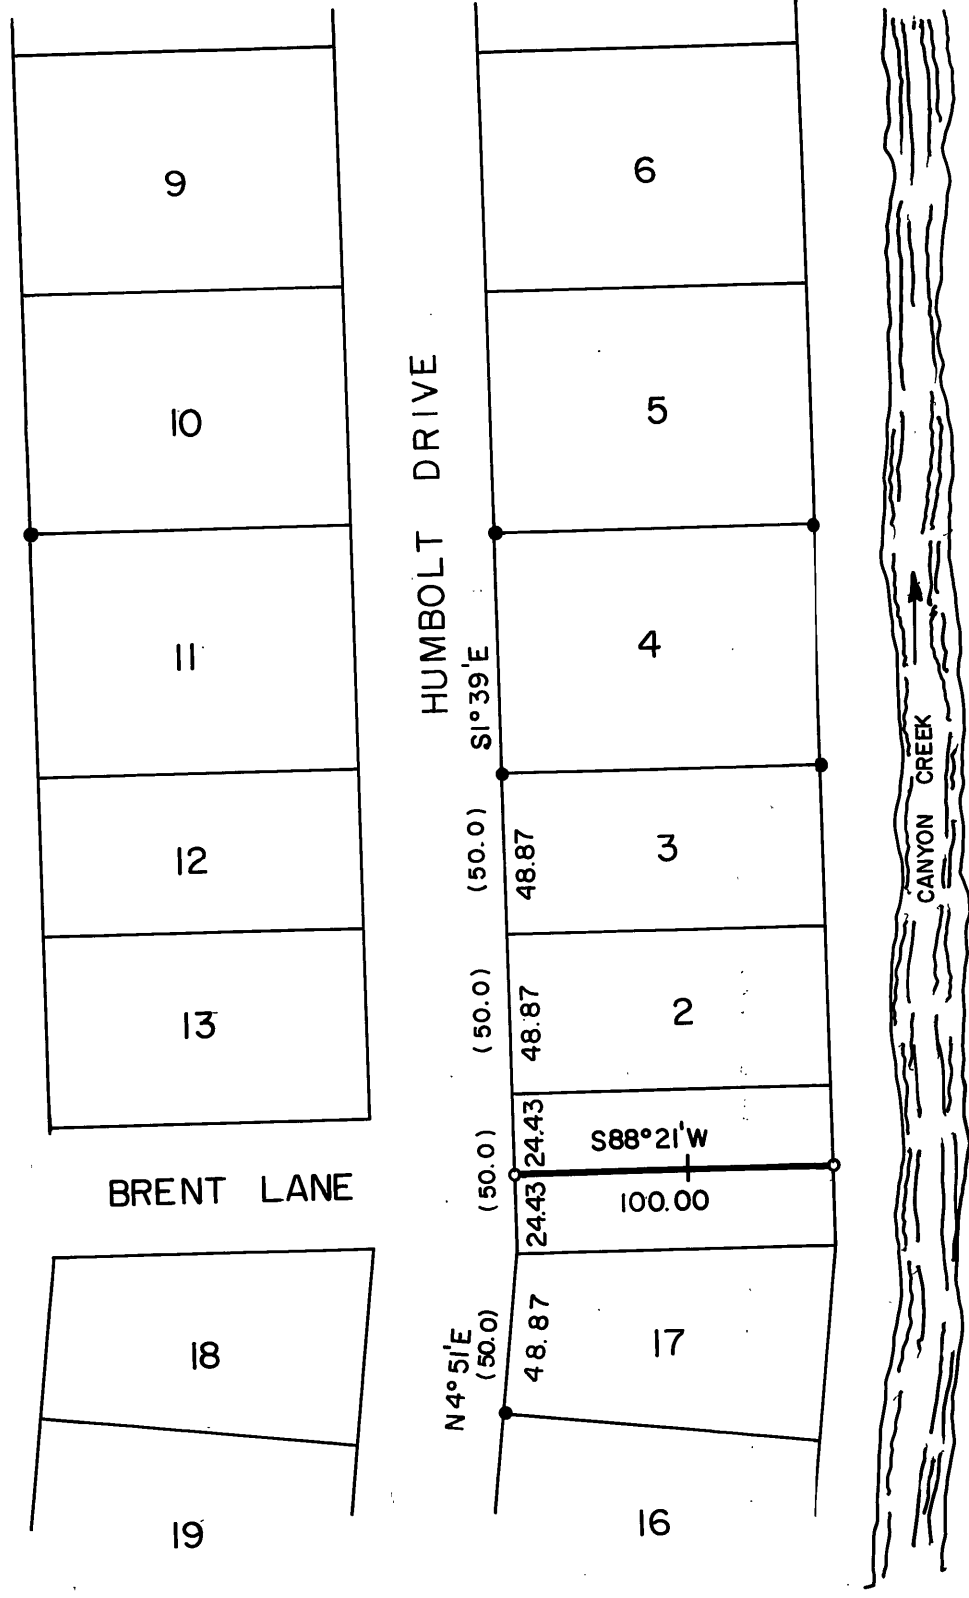

RECEIVED AND
FILED
JUL 28 1972
JOHN LIVEIRA, County Clerk
By _____ Deputy

BASIS OF BEARINGS
Solar Observation

JOHN DAY, OREGON Map of Survey		
SOUTH 1/2 LOT 1 BLOCK C PROPHET ADDITION CANYON CITY GRANT COUNTY, OREGON		
SURVEYED FOR	JERRY ARNETT	by R.D.B.
DESIGNED FOR		by
Scale: 1" = 60'	Drawn by J.D.B.	

Map of Survey 266