


NOTE:
COURSES & DISTANCES SHOWN ON WEST BOUNDARY OF TRACT WERE ESTABLISHED BY L. L. MYERS IN 1971 AS SHOWN ON MAP OF SURVEY NO. 239, INDICATED TO BE A FENCELINE. I DID NOT RETRACE WEST BOD.

FD. ORIG. COR. STONE AT SEC. COR. SET G.C.S. BRASS CAP. SEE REMONUMENTATION RECORDS

NOTE:
SEC. LINES & 1/16 LINE NOT DETERMINED IN THIS SURVEY. LINES SHOWN ARE PROTRACTED FROM THE FD. COR. AT THE S.W. COR. SEC. 12

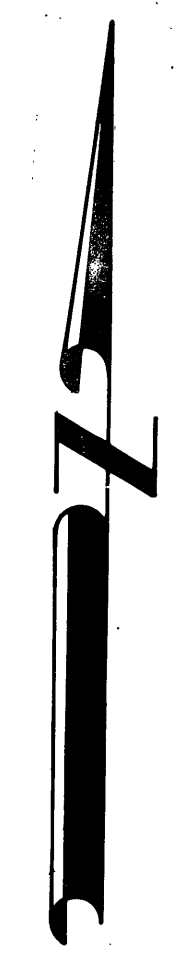

BASIS OF BEARINGS

SOLAR OBSERVATION

LEGEND

- SET 5/8" X 30" IRON PIN
- x—x FENCE
- ◎ SET GRANT COUNTY SURVEYOR BRASS CAP
- () RECORD BEARING & DIST.

REGISTERED PROFESSIONAL LAND SURVEYOR
Robert D. Baggett
 OREGON
 JULY 1, 1969
 ROBERT D. BAGGETT
 598

RECEIVED AND FILED
 MAY 18 1977
John Liveira
 JOHN LIVEIRA, County Clerk
 Deputy

BAGETT, GRIFFITH & ASSOCIATES John Day, Oregon Map of Survey		
A TRACT OF LAND SITUATED IN SECTIONS 12 & 13, T.9S., R.27E., W.M.		
GRANT COUNTY, OREGON		
SURVEYED FOR	JAMES N. RICHMOND	
SURVEYED BY	R.D.B. & W.G.	3-77
Scale: 1" = 400'	Drawn by: W.G.	3-77