
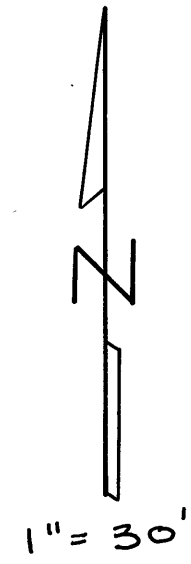


LEGEND
 ○ - 5/8" IRON RODS FOUND
 ● - 5/8" IRON RODS SET

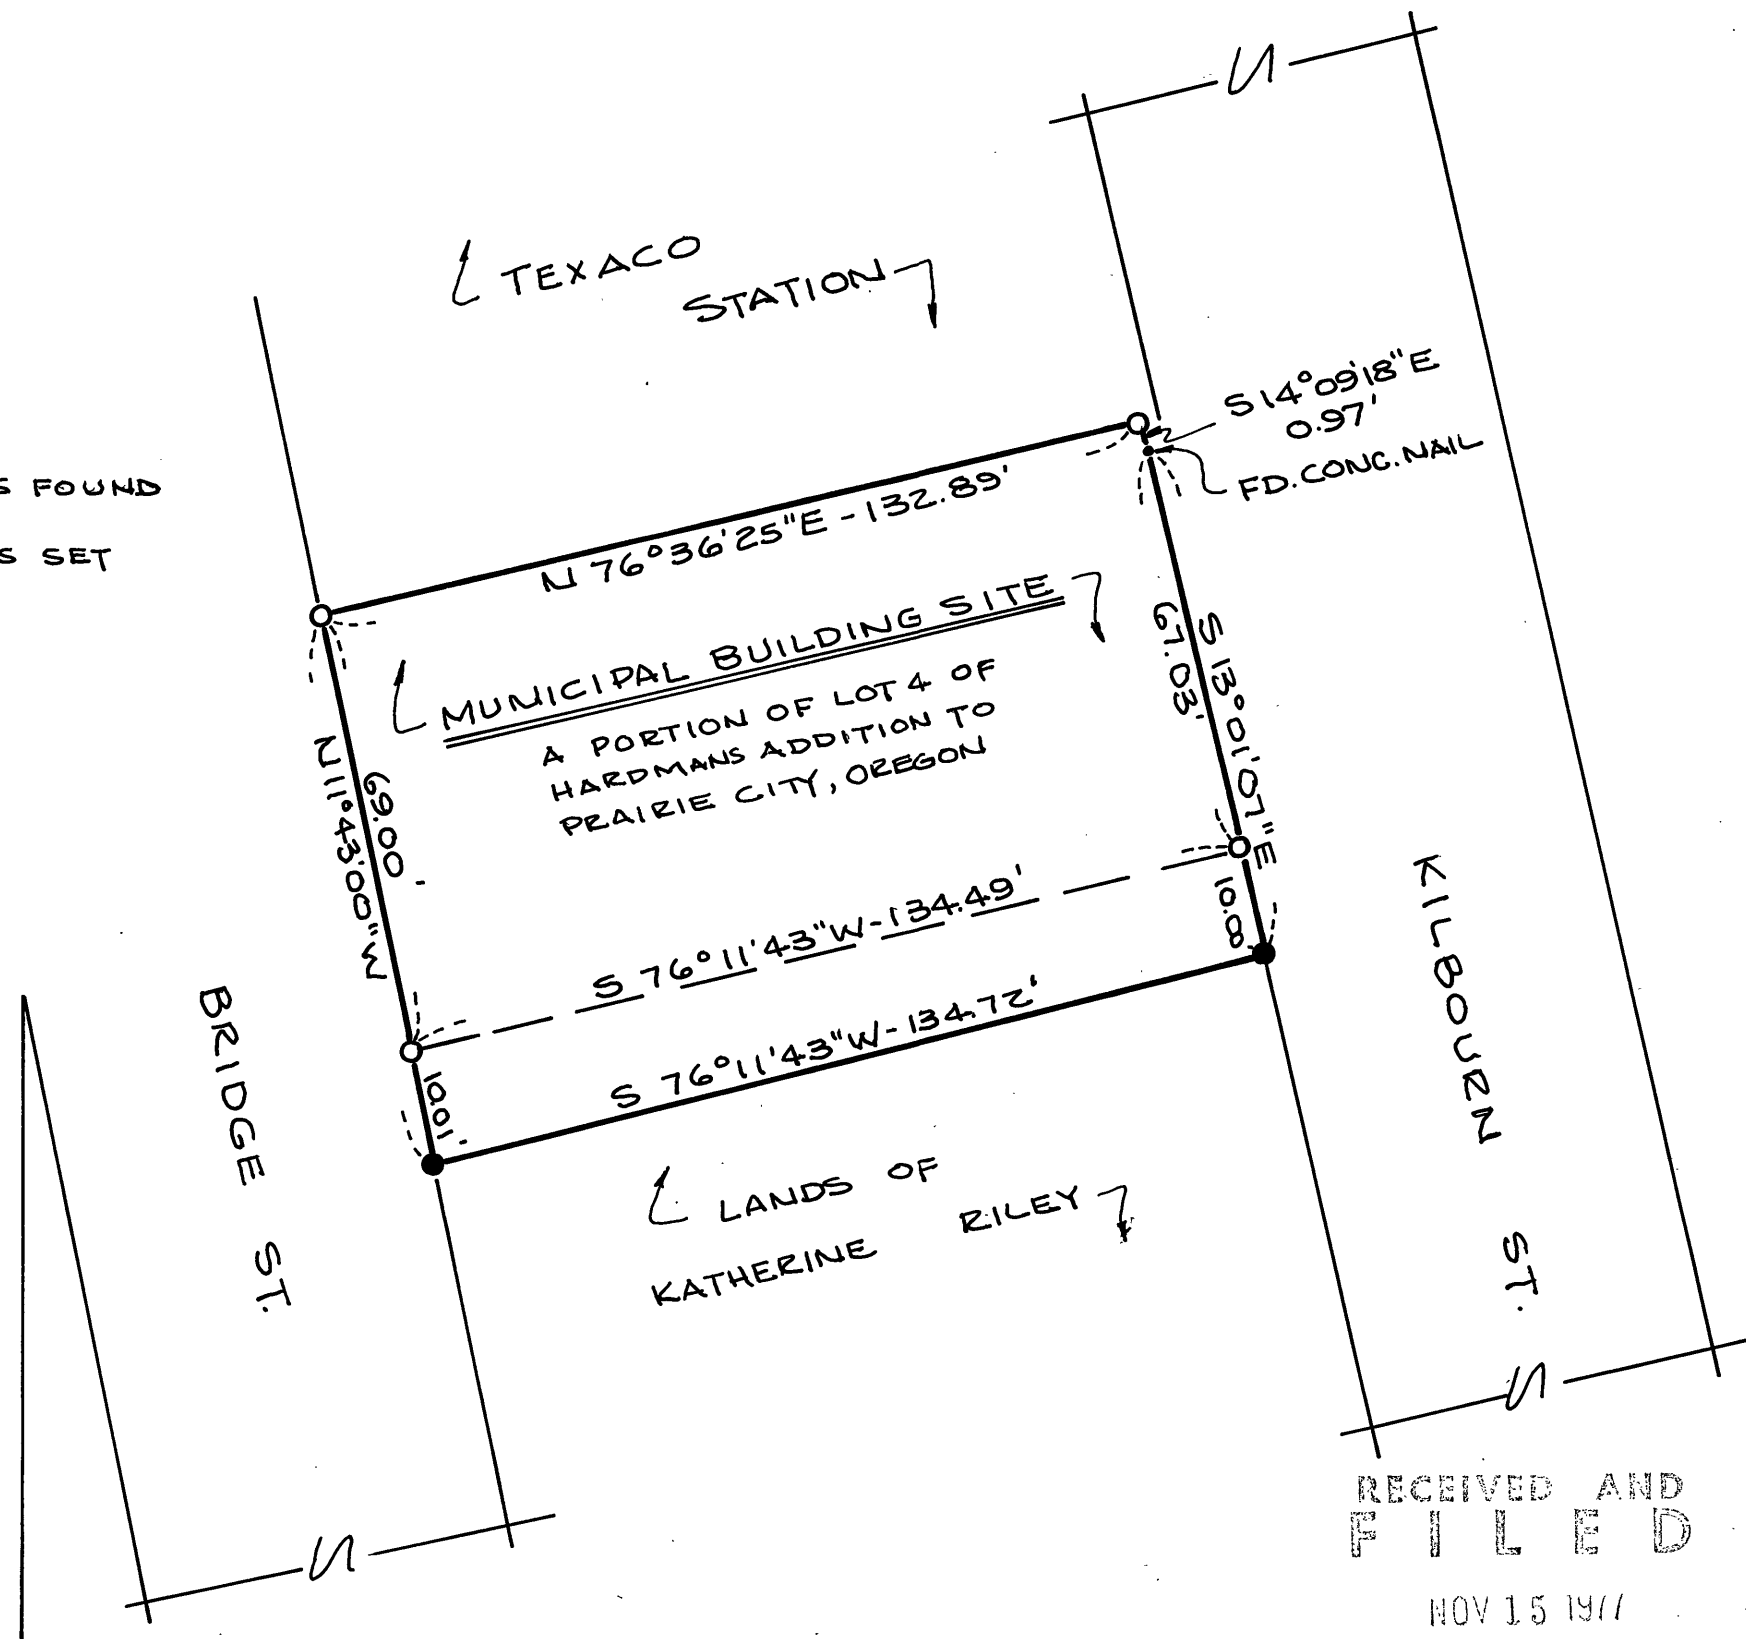

BEARINGS BASED ON A PRIOR SURVEY BY BAGETT-GRIFFITH-FERGUSON DATED FEBRUARY, 1971.

RECEIVED AND FILED
 NOV 15 1977
 JOHN LIVEIRA, County Clerk
 By D. L. Deputy

REGISTERED PROFESSIONAL LAND SURVEYOR

William R. Wells

OREGON
 JULY 22, 1977
 WILLIAM R. WELLS
 1106

WALLULIS PROJECT NO:		AGENCY PROJECT NO:	
PROJECT: LOT SURVEY FOR CITY OF PRAIRIE CITY, OREGON			
WALLULIS & ASSOCIATES, INC. ENGINEERING & PLANNING 5 S E NYE AVENUE PENDLETON, OREGON 97801 HERMISTON, OREGON 97838 503 276 1598 503 567 3331			
TITLE: PRAIRIE CITY	REVISIONS: 8-21-77	SCALE: 1" = 30'	DATE: 7-29-77
DRAWING:		DES BY: RW	DR BY: WRW
		CK BY: WFW	VIEW: WFW
SHEET (OF 1			