


RECEIVED AND  
FILED

FEB 28 1978  
*John Liveira*  
JOHN LIVEIRA, County Clerk


Deputy

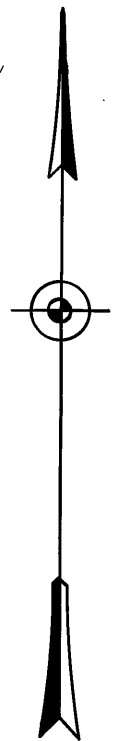

BASIS OF BEARINGS  
MAP OF SURVEY NO. 307

LEGEND

- o SET 5/8" x 30" IRON PIN
- FD. 5/8" IRON PIN
- ( ) RECORD BEARING & DIST.

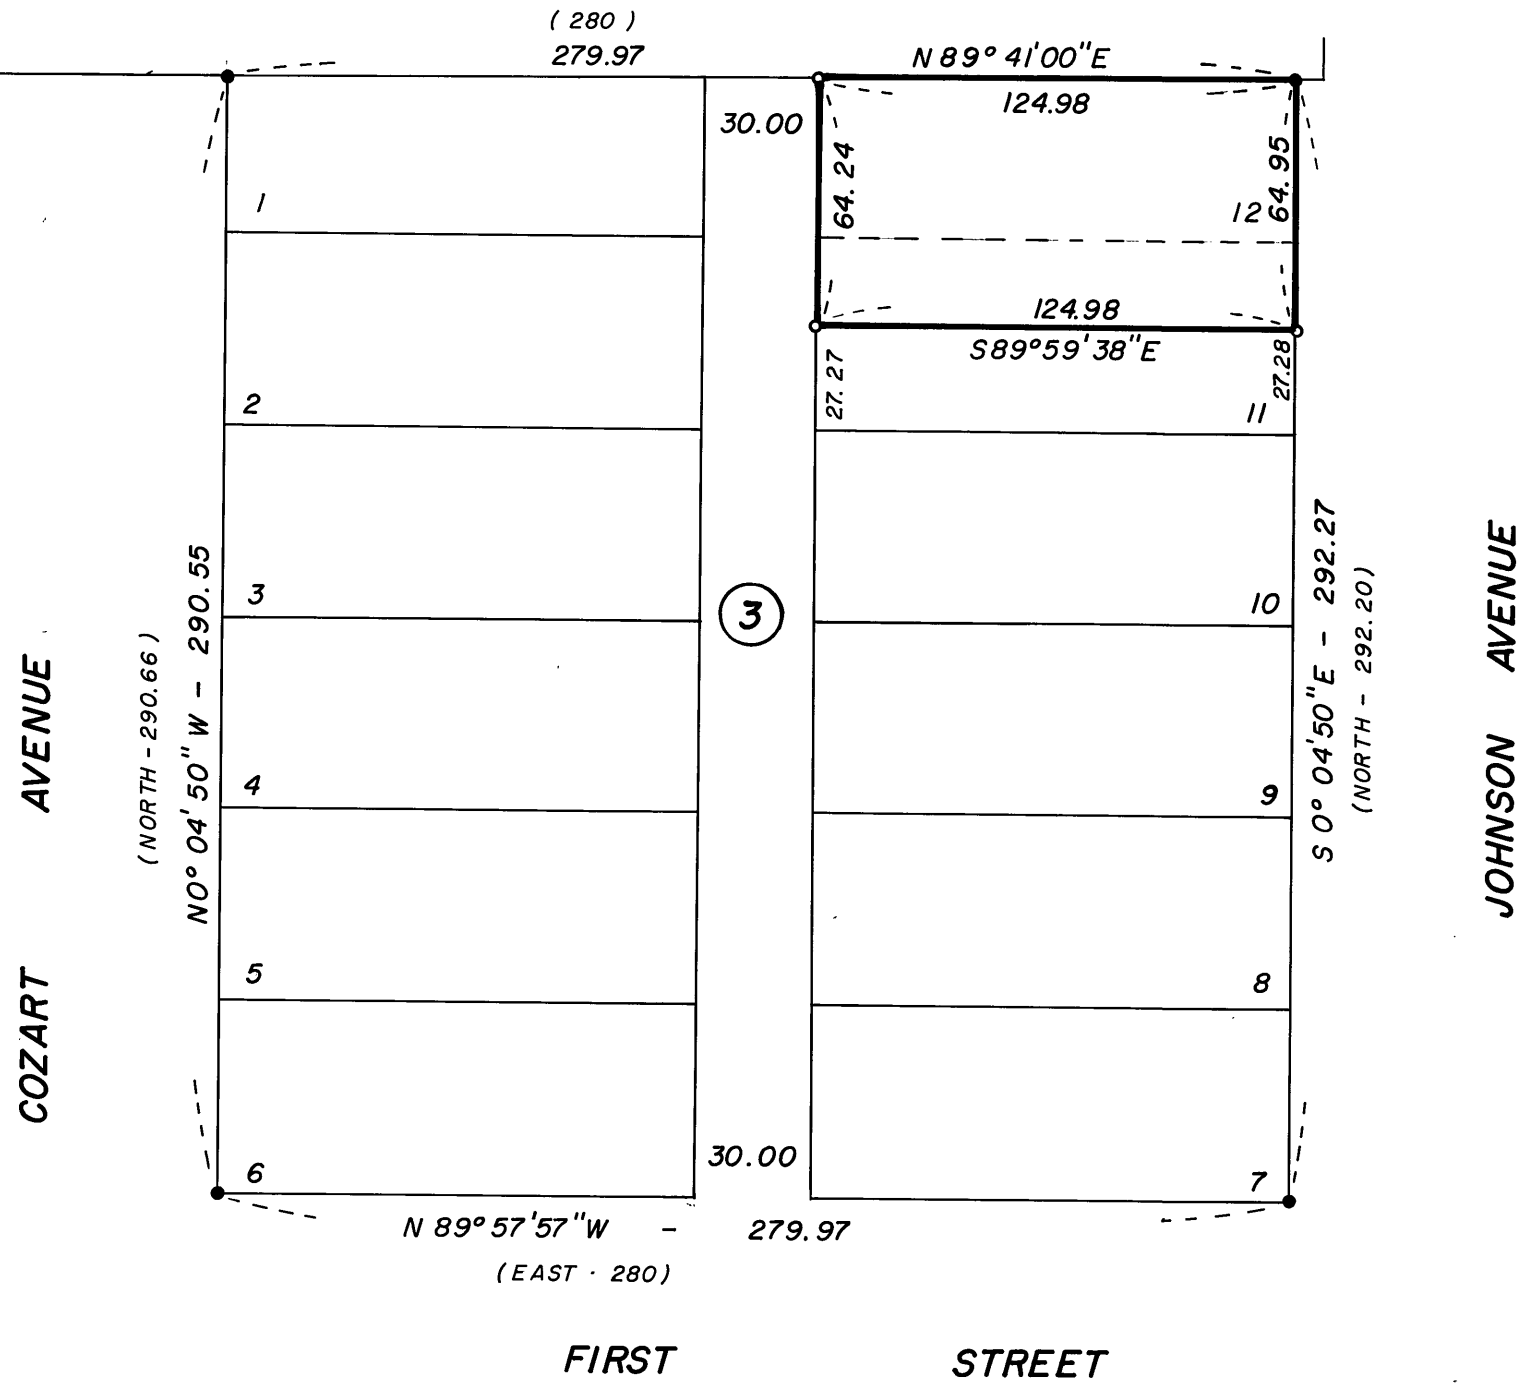

REFERANCES

Map of Survey Number 307  
Town Plat - Cleaver - Cozart  
Add. to the Town. of Prairie City.

REGISTERED  
PROFESSIONAL  
LAND SURVEYOR

*Douglas M. Ferguson*  
OREGON  
JULY 12, 1968  
DOUGLAS M. FERGUSON  
848

**OREGON EAST ENGINEERING, INC.**  
MT. VERNON, ORE.

Map of Survey  
LOT IN BLOCK "3" OF THE  
CLEAVER · COZART ADDITION  
PRAIRIE CITY  
GRANT COUNTY, ORE.

FOR: DAVID FRANKE CONST. BY: D.M.F. & D.J.M.

DATE: FEB. '78 DRAWING NO: C-8 SHEET 1 OF 1

SCALE: 1" = 50' JOB NO: S-0578 DRAWN BY: J.A.L.

MAP of Survey No 498