

See Sheet 8
 @ Curve Data
 R=260.00
 L=196.71'
 S=21°17'E
 244+52.11

@ Curve Data
 R=260.00
 L=196.71'
 S=21°17'E
 246+24.92

BOND & MARGARET JOBE

SW 1/4 NE 1/4
 DELMAS & SHERYL RAYMOND

SE 1/4 NE 1/4

S 50° 31' 49" E
 509.33

Found Grant County Surveyor
 Brass Cap at 1/4 corner.

SECTION 22

SECTION 23

BOND & MARGARET JOBE

NE 1/4 SE 1/4

NW 1/4 SE 1/4

DELMAS & SHERYL RAYMOND

@ Curve Data
 R=260.00
 L=196.71'
 S=21°17'E
 247+04.88

PROPOSED
 COUNTY ROAD

NO. 61

NW 1/4 SW 1/4

S 33° 02' 58" E
 1107.1

282+78.19

@ Curve Data
 R=260.00
 L=196.71'
 S=21°17'E
 282+78.19

263+65.82

@ Curve Data
 R=260.00
 L=196.71'
 S=21°17'E
 263+65.82

265+65.22

@ Curve Data
 R=260.00
 L=196.71'
 S=21°17'E
 265+65.22

@ station 265+65.22 is 1089.01 feet
 South and 647.03 feet West of the
 E 1/4 corner of section 22.

DELMAS & SHERYL RAYMOND


S 40° 16' 50" W
 1239.26

SE 1/4 SE 1/4

See Sheet 10

RECEIVED AND
 FILED

JUL 15 1985
 OFFICE OF COUNTY SURVEYOR
 Robert D. Baggett
 Attest: [Signature]

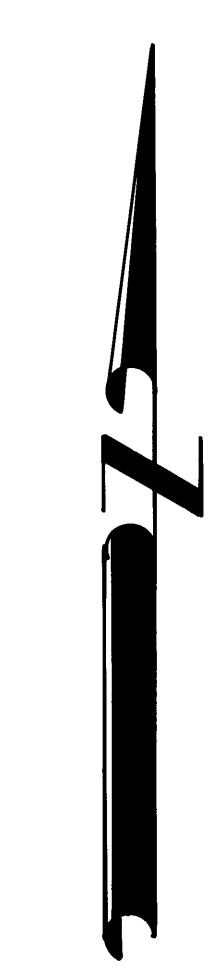

SHEET 9 OF 10

REGISTERED
 PROFESSIONAL
 LAND SURVEYOR

ROBERT D. BAGGETT
 598

BAGETT, GRIFFITH & ASSOCIATES John Day, Oregon	
PROPOSED COUNTY ROAD NO. 61	
GRANT COUNTY OREGON	
Surveyed For	GRANT COUNTY ROAD DEPARTMENT
Surveyed By	R.D.B. & J.L.W. & T.O.S. Feb-June '85
Scale: 1" = 100'	Drawn by J.L.W. June '85